


Not for Construction.

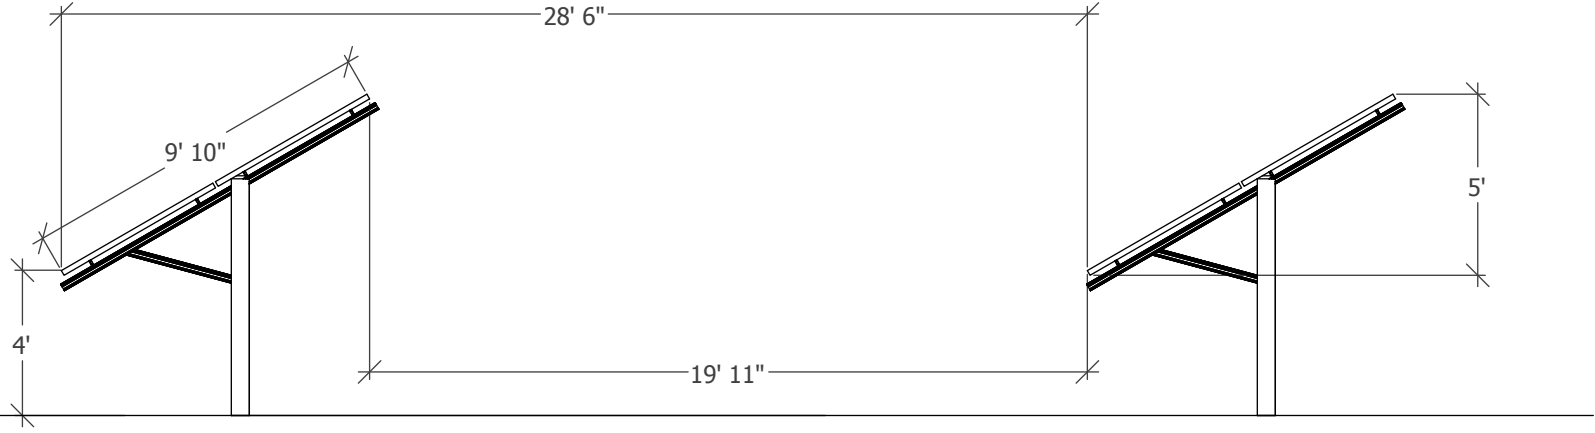

PV-A03
East elev
2V Single Pole
3/16" = 1' (8 1/2 x 11)

ISSUE
2009
Dec. 22
Rev. 3
DRAWN BY
JDM

PROJECT
Ground Mount
Photovoltaic
Layout

CLIENT
Pomerleau Real Estate
U.S. 7 & Monkton Rd
Panton, VT 05491

64 Main St.
Montpelier, VT 05602 USA
802 223 7804

